

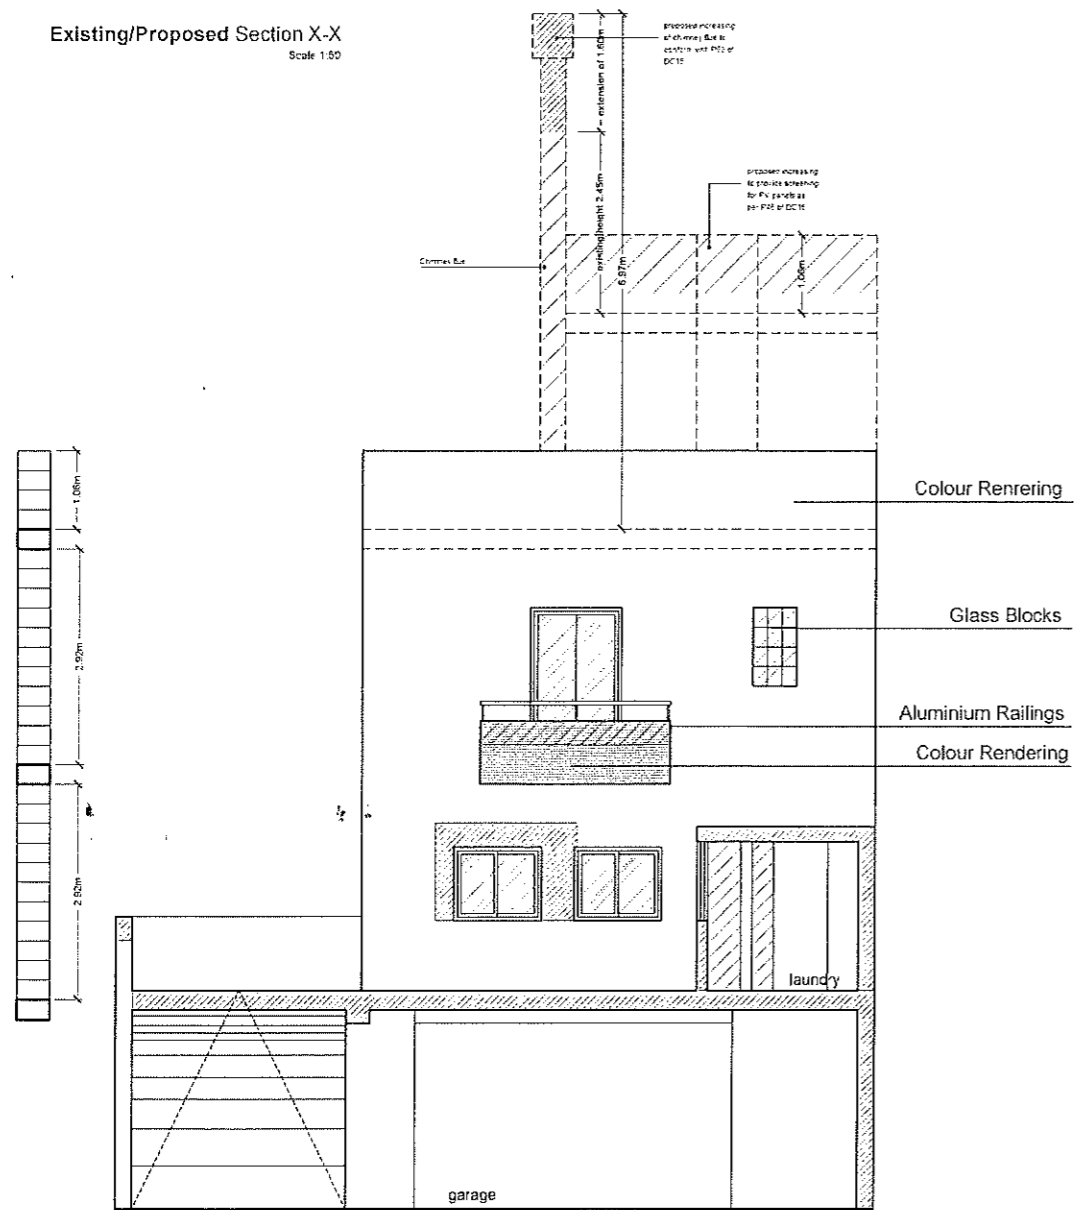



Existing/Proposed Section X-X
Scale 1:50

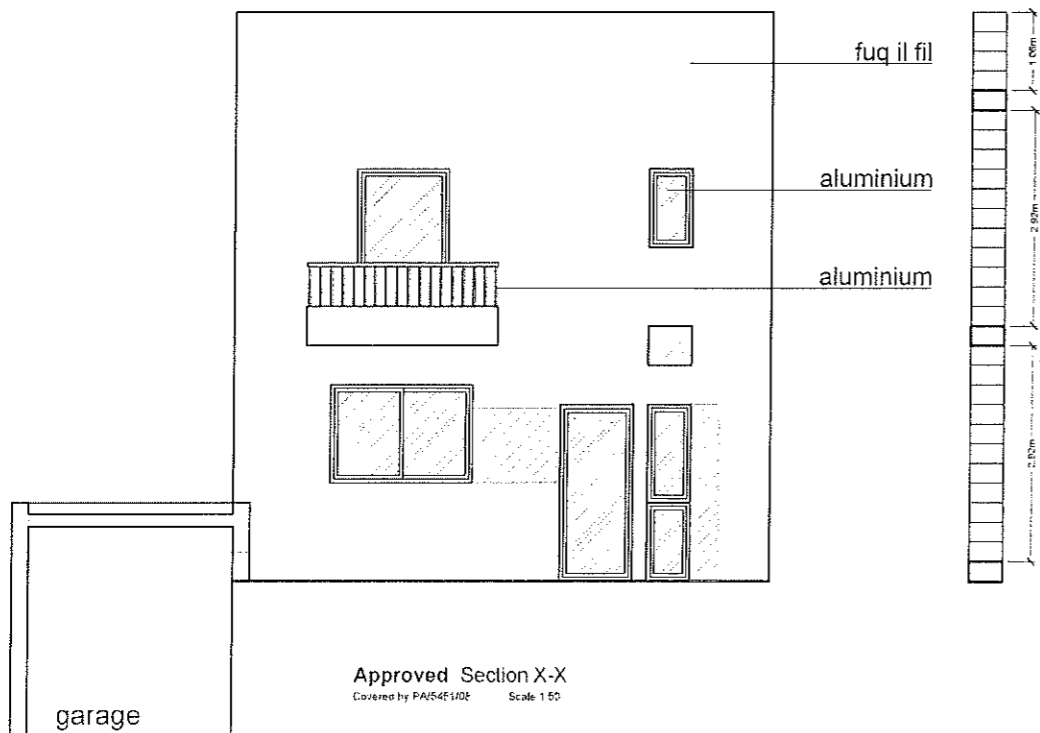











Existing/Proposed Front Elevation
Scale 1:50

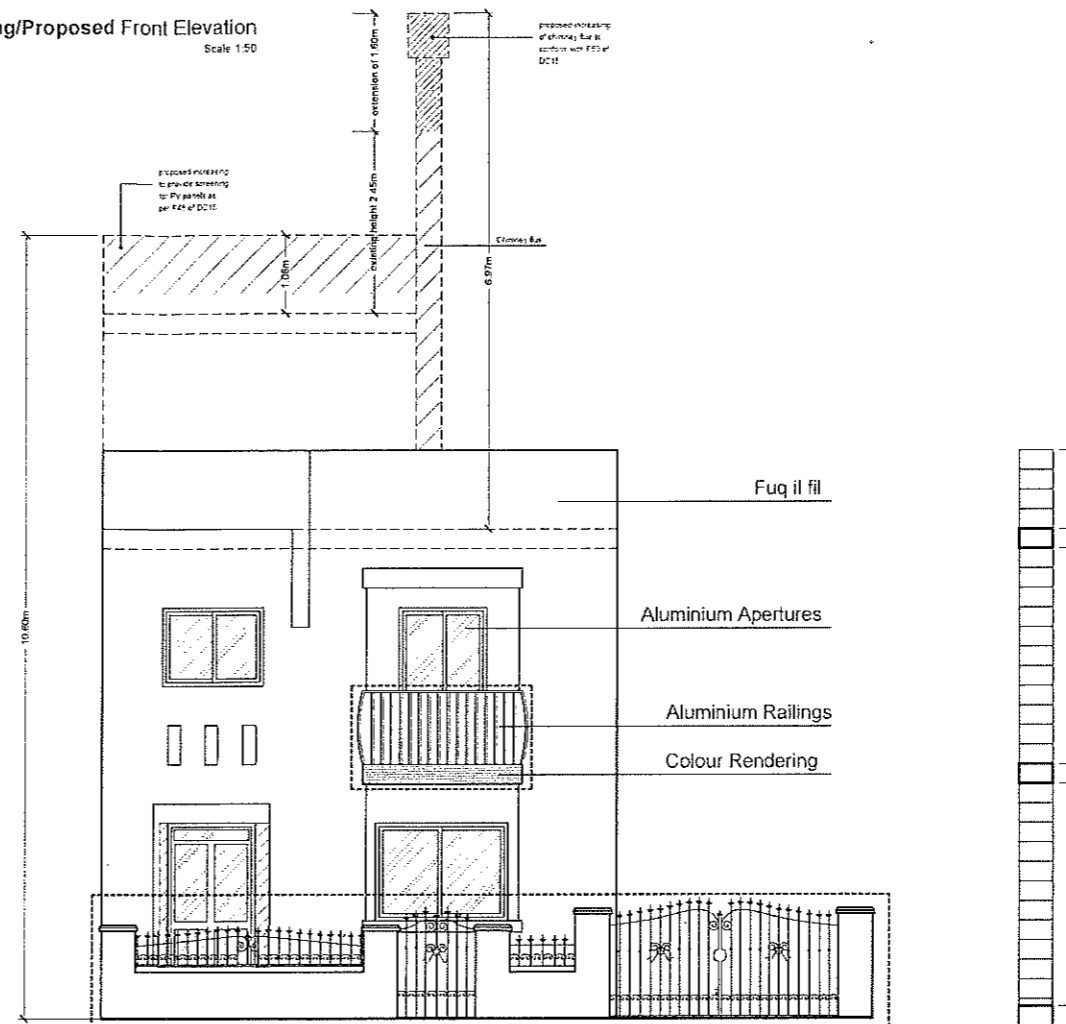


Approved Section X-X
Covered by PA/54E1/02 Scale 1:50

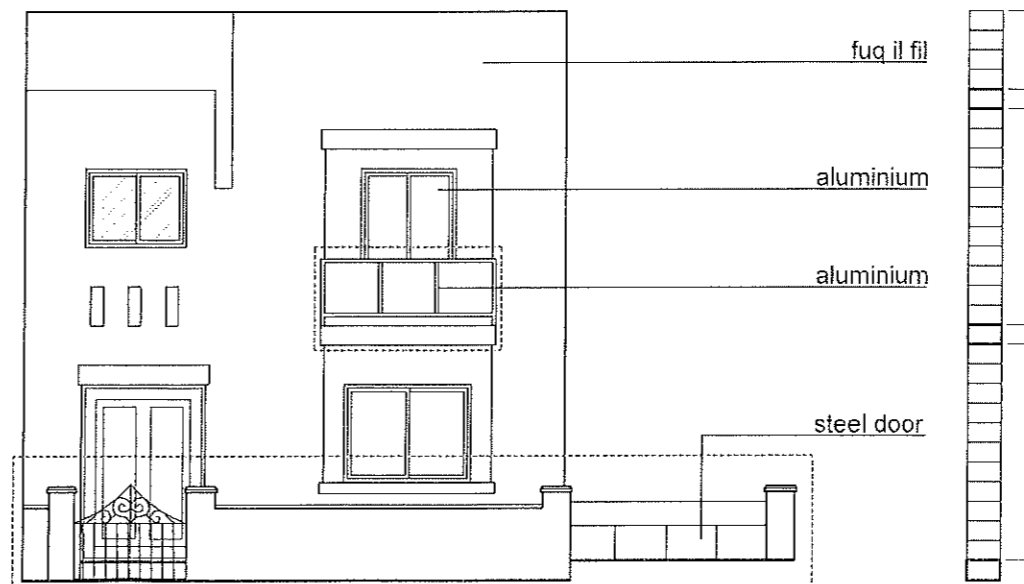


Approved Front Elevation
Covered by PA/54E1/02 Scale 1:50

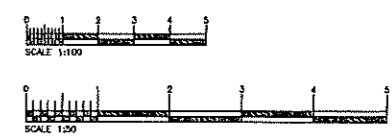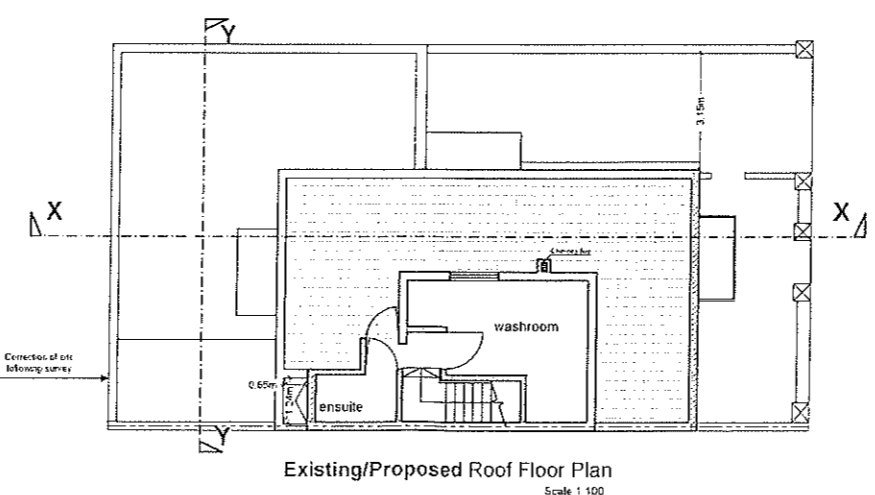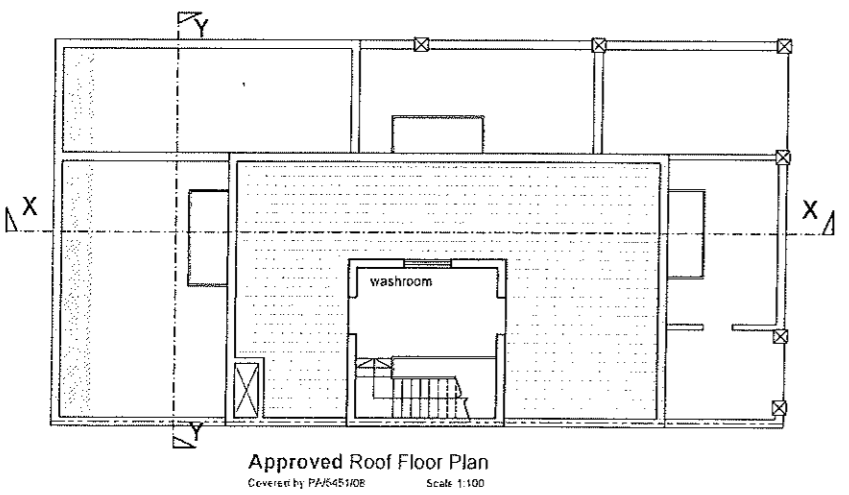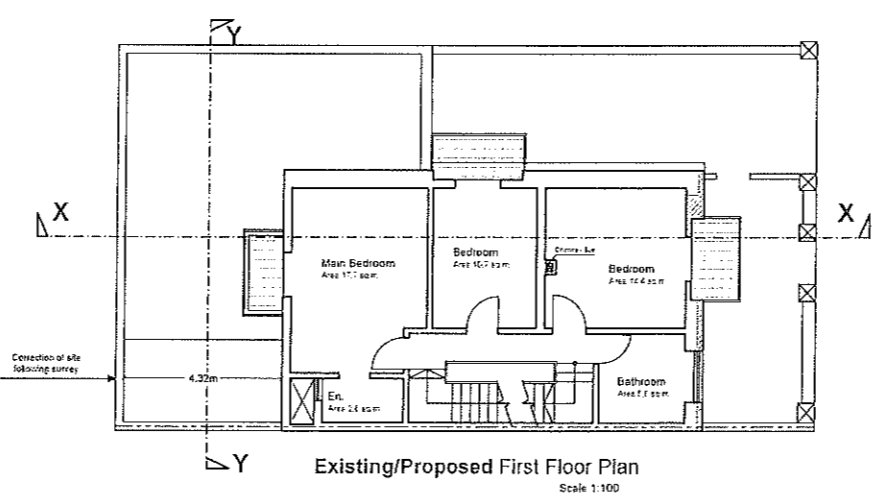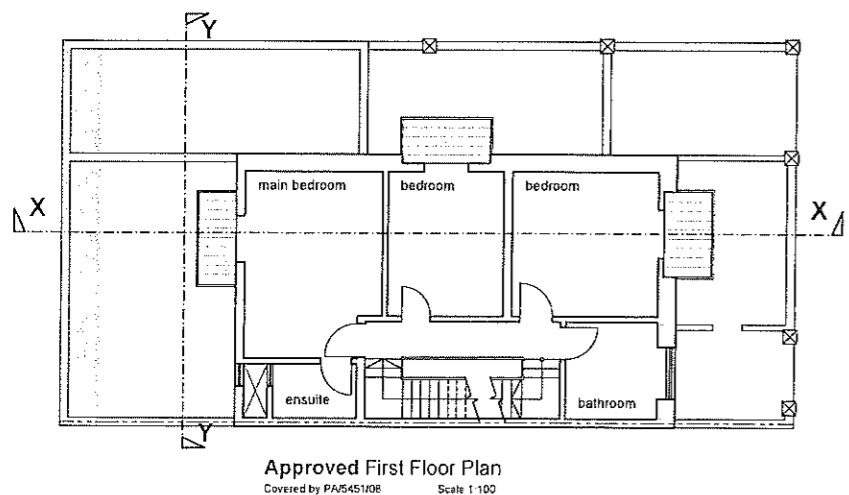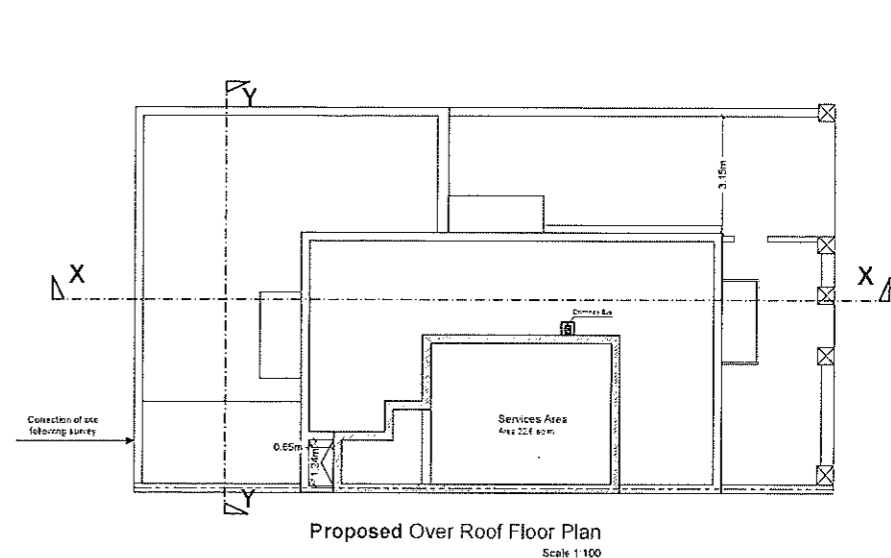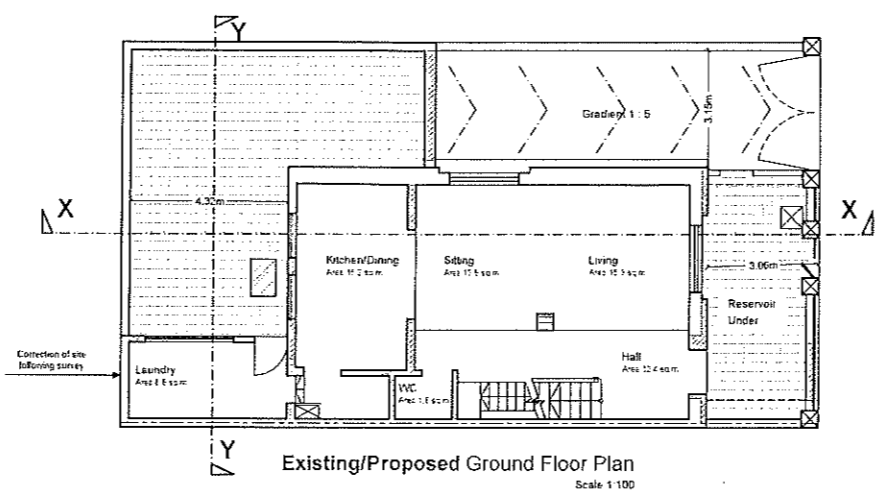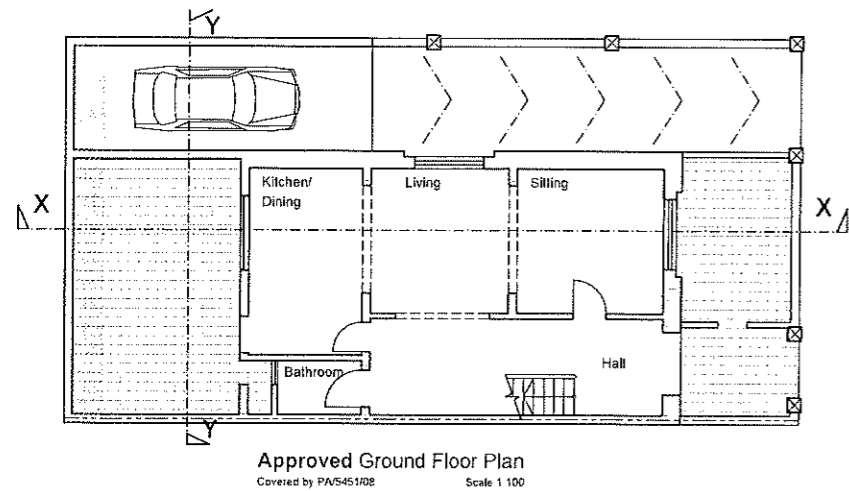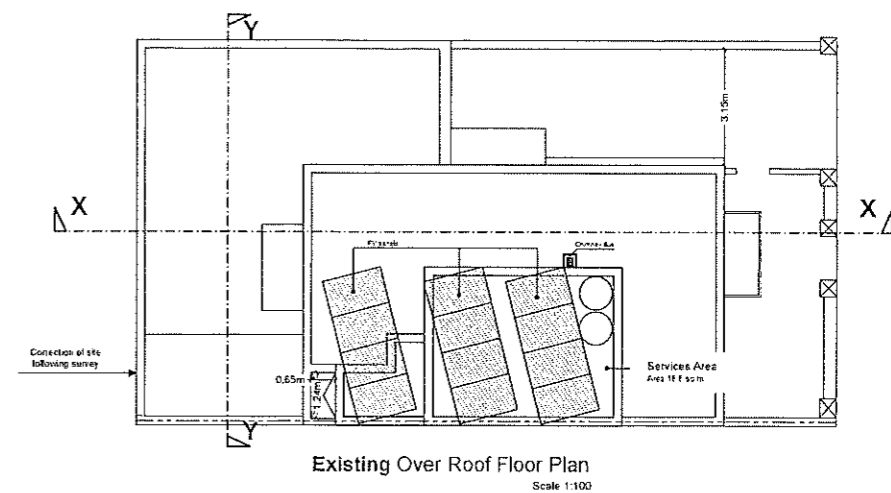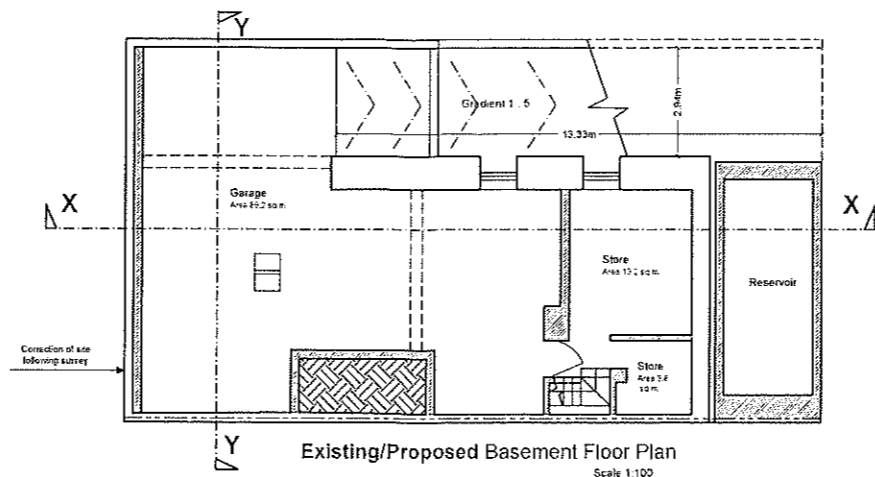


Existing/Proposed Side Elevation
Scale 1:50

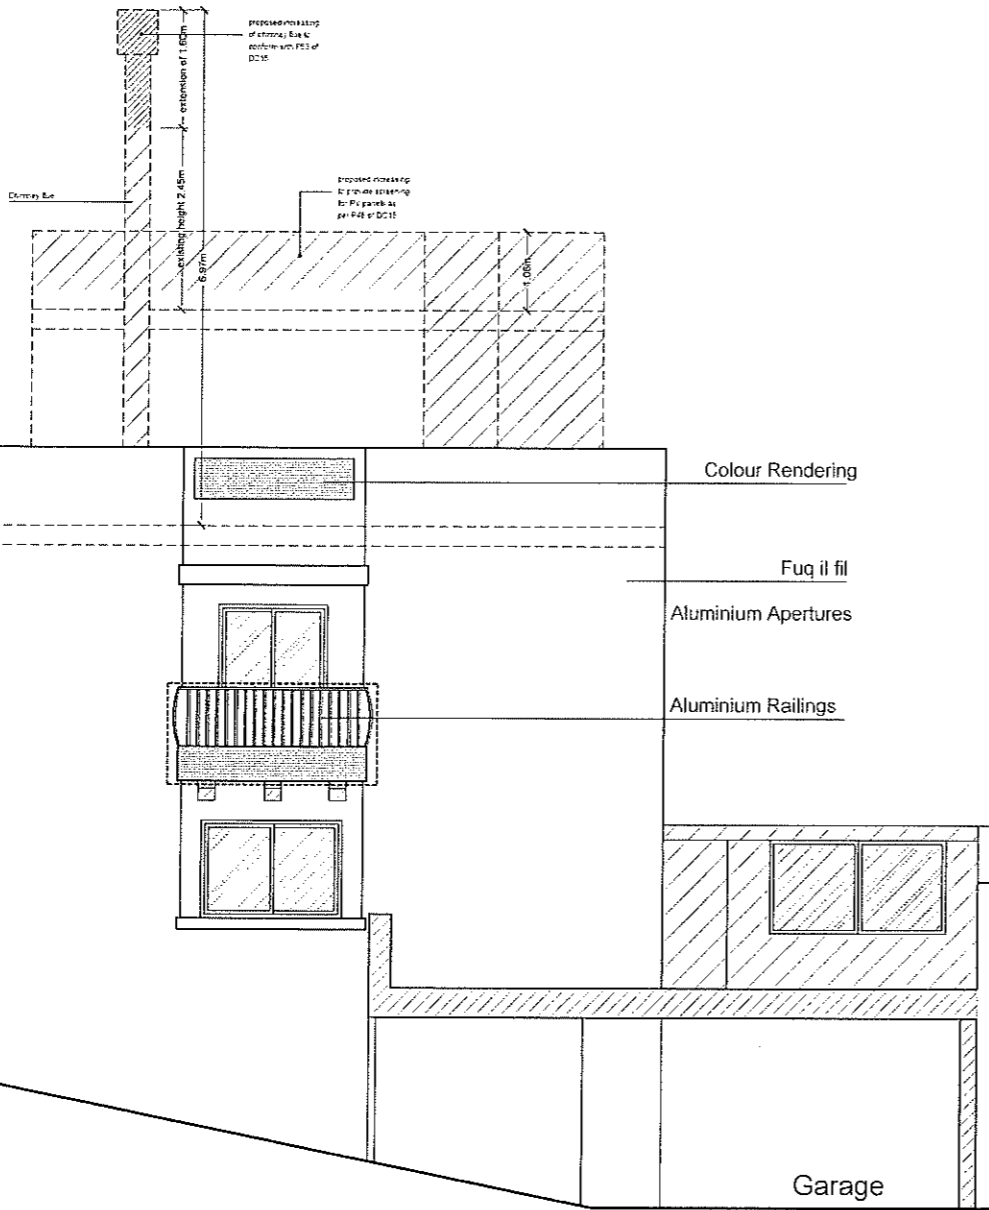


Existing/Proposed Back Elevation
Scale 1:50

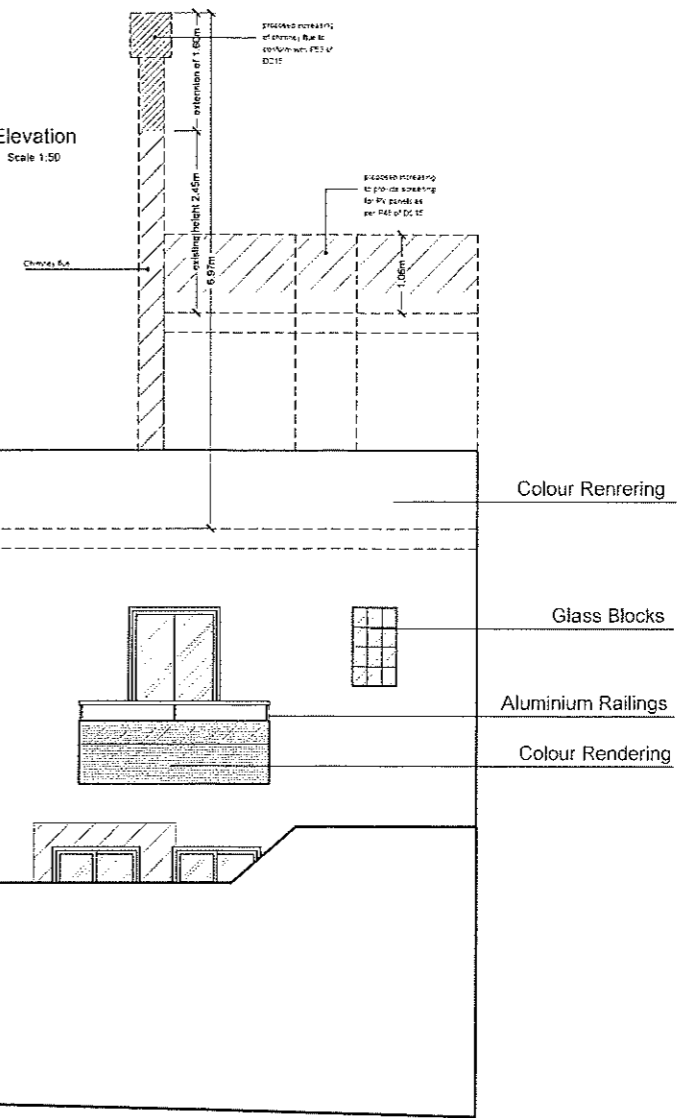


Approved Side Elevation
Covered by P/M/4E/10E
Scale 1:50

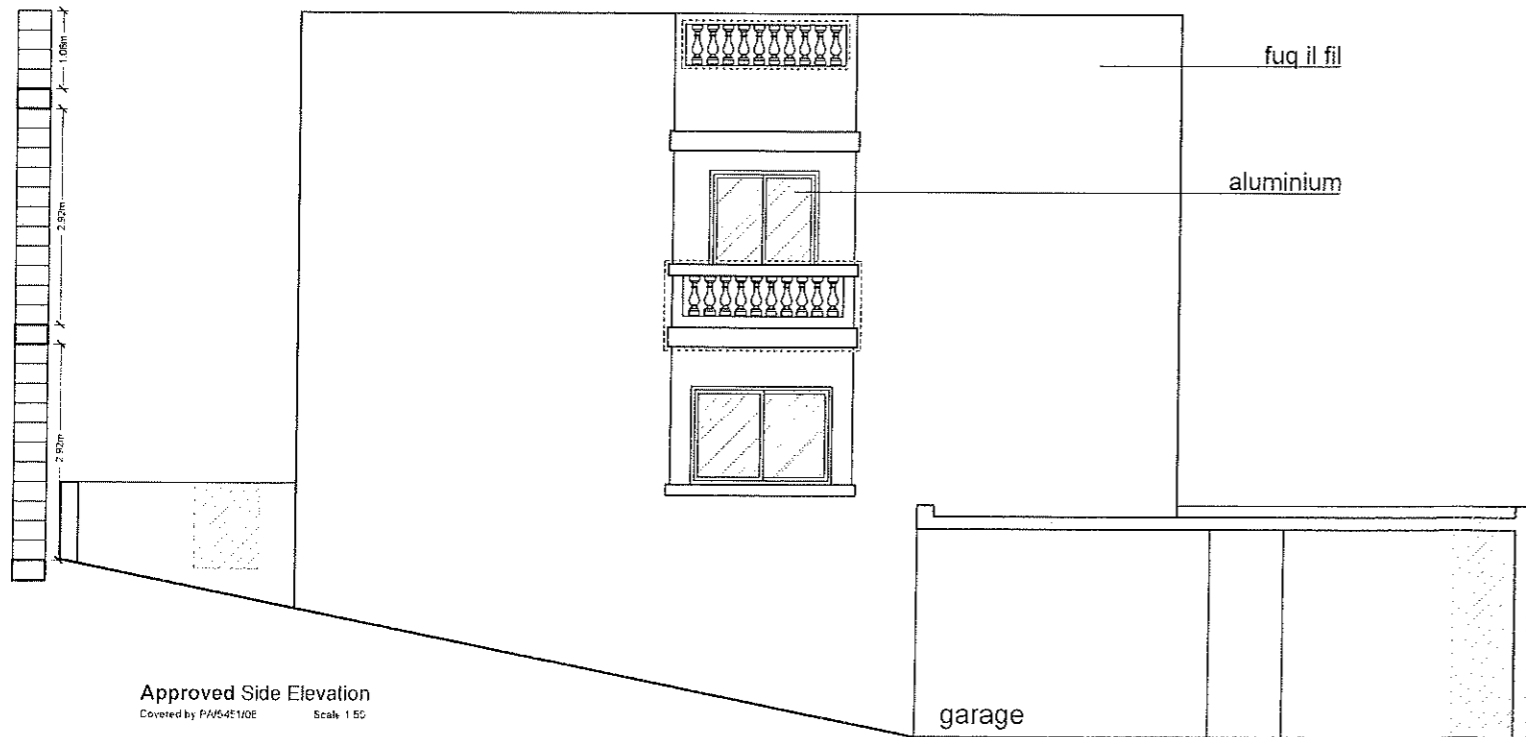


Approved Back Elevation
Covered by P/AE/4E/10E
Scale 1:50

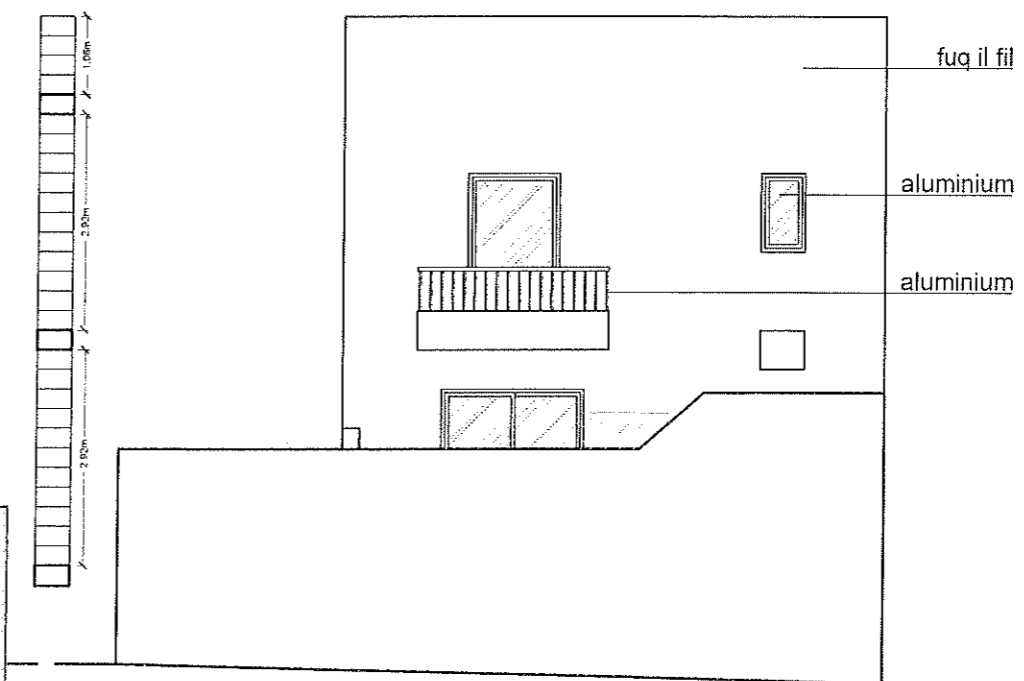

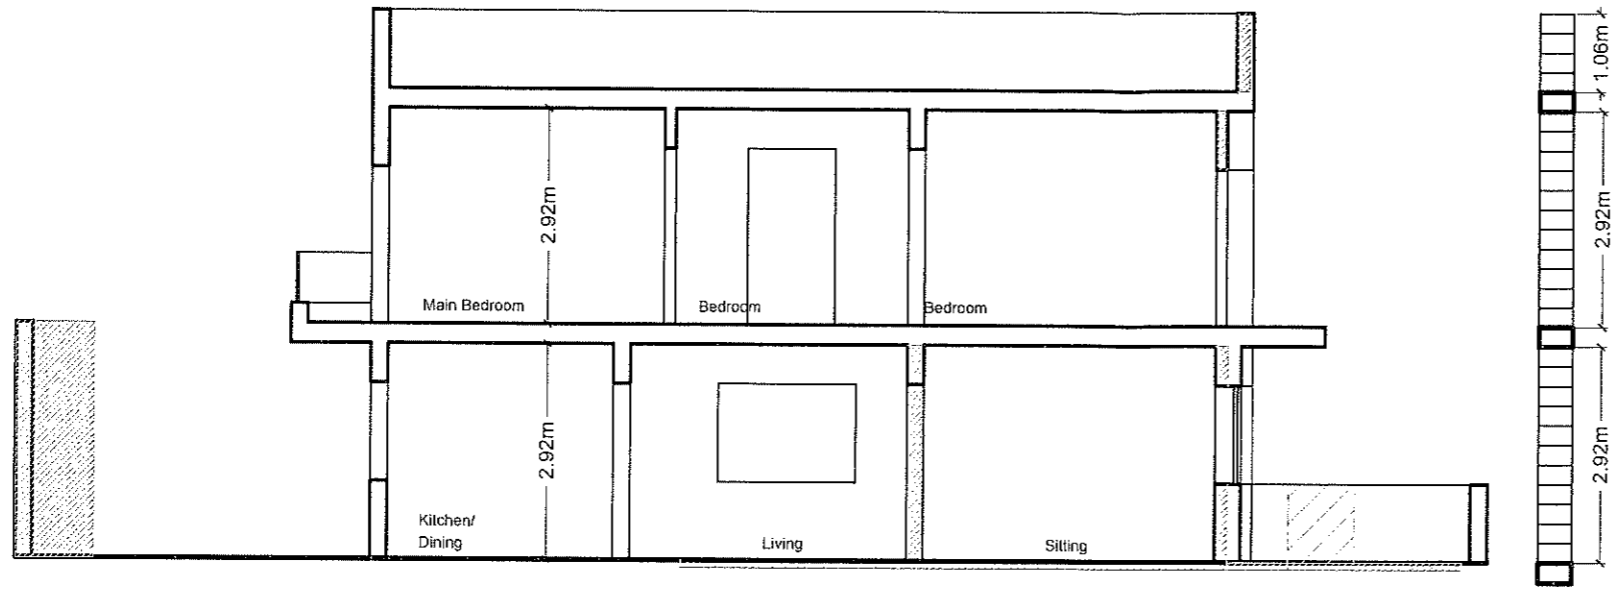

Approved Longitudinal Section X-X
 Covered by PA/5451/08 Scale 1:100

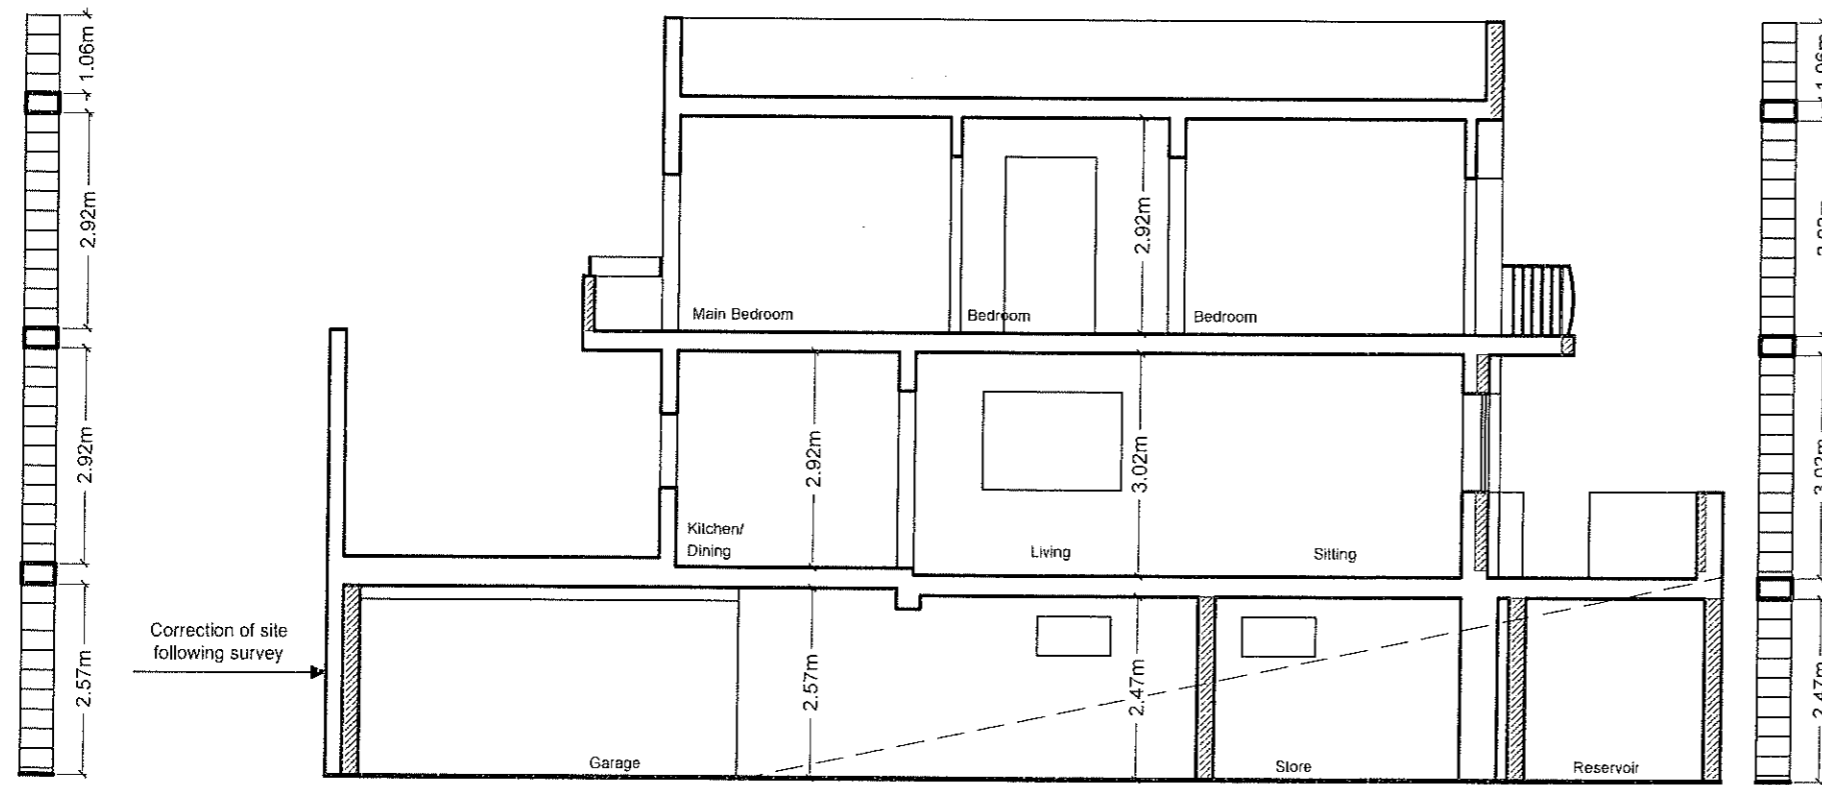

Existing Longitudinal Section X-X
 Scale 1:100

